



**STERN ELEVATION**  
SCALE: 3/4" = 1'-0"

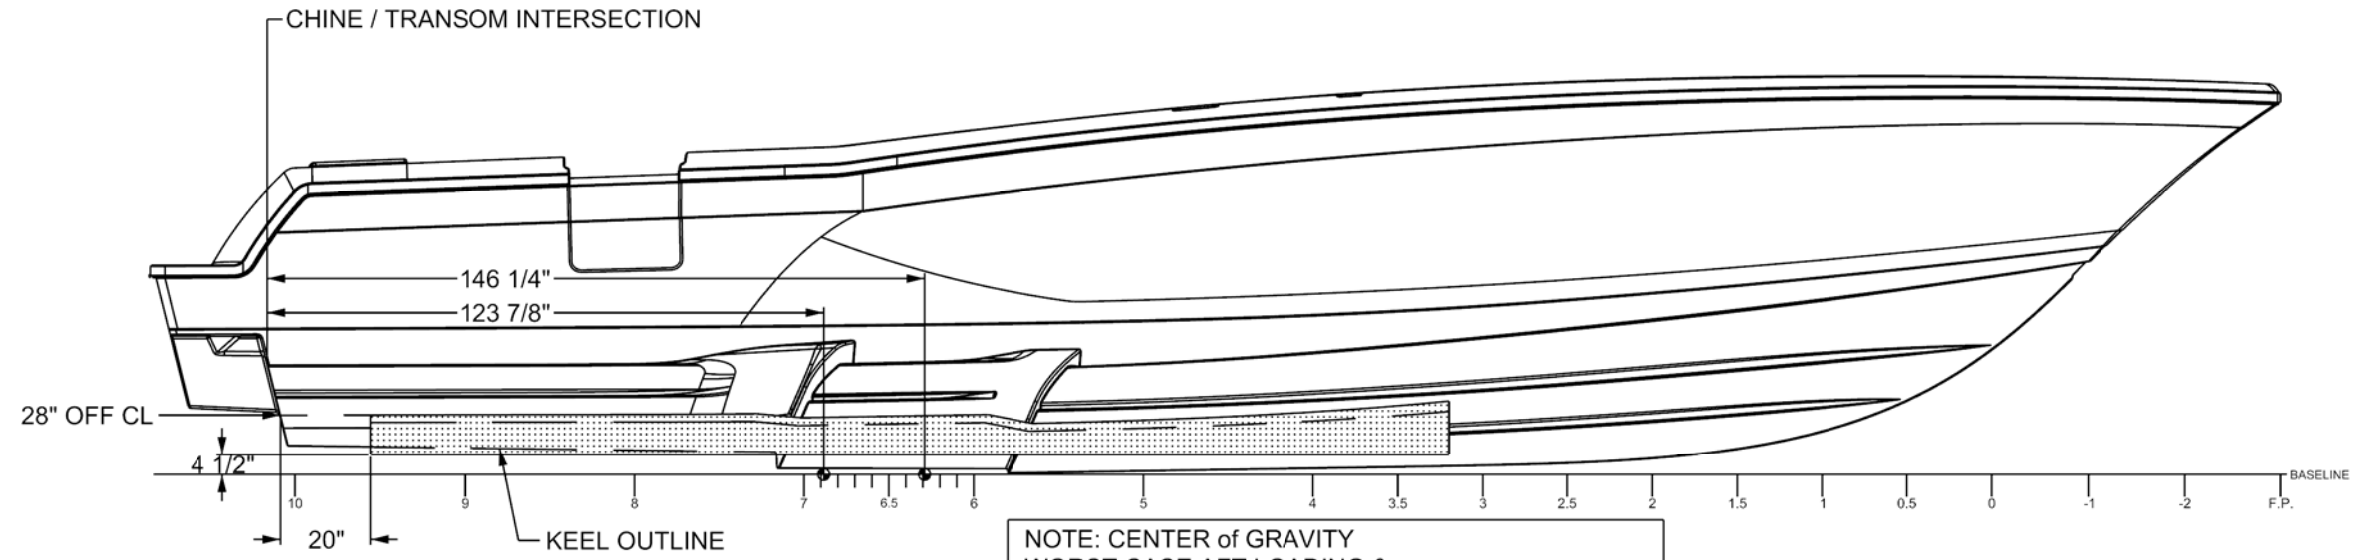

**PROFILE**  
SCALE: 3/4" = 1'-0"

NOTE: CENTER OF GRAVITY  
WORST CASE AFT LOADING &  
WORST CASE FWD LOADING CONDITIONS SHOWN

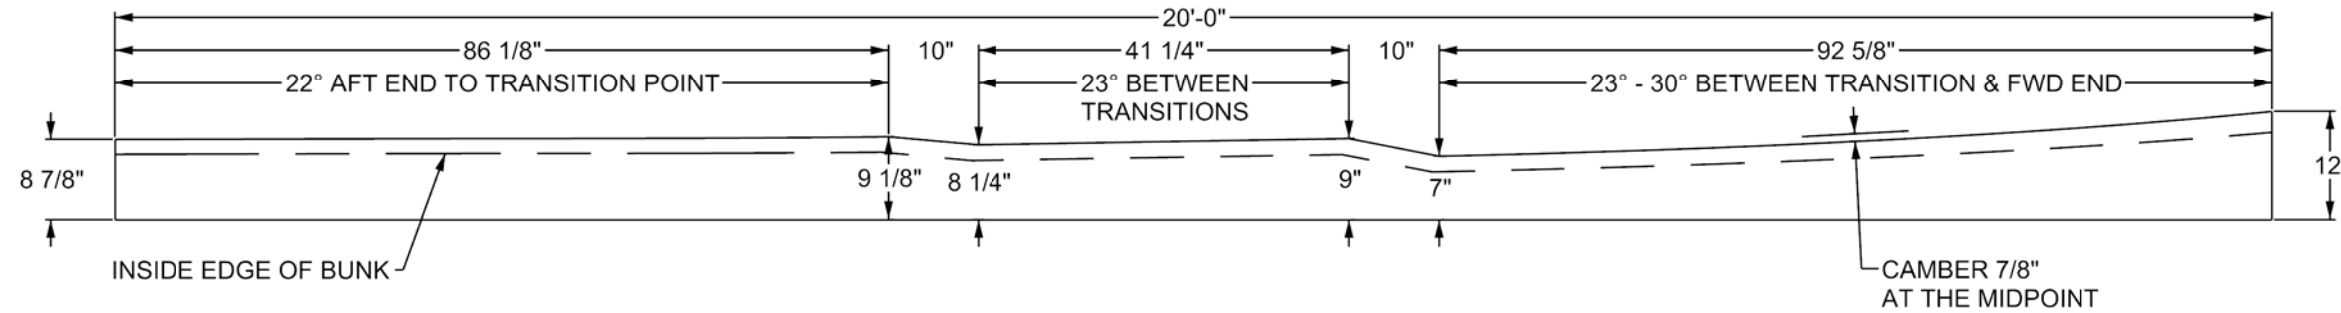

**BUNK PROFILE**  
SCALE: 1-1/2" = 1'-0"

**NOTE:**

- BEAM TO BE MOUNTED ABOVE LIFT BASE IF NECESSARY TO CLEAR KEEL
- BUNK BASED OFF A 4"W x 12"H x 20'L TIMBER
- TIMBER TO BE PRESSURE TREATED FOR USE IN SALTWATER

| NOTES |   |
|-------|---|
| #     | DESCRIPTION   |
| 1)    | ALL DIMENSIONS CAN BE FIELD CHECKED BY BUILDER USING RHINO 3D MODEL. MPYD WILL NOT BE HELD RESPONSIBLE FOR ANY LABELING ERROR.  |
| 2)    | SCALES NOTED ARE ONLY APPLICABLE TO 30" x 48.36" PLOTS. DO NOT SCALE FROM PRINTED DRAWING.  |
| 3)    | BUNKS HAVE BEEN ARRANGED TO BEST SUPPORT THE HULL BOTTOM AND ARE ALIGNED WITH THE HULLS STRUCTURE. MICHAEL PETERS YACHT DESIGN DID NOT DESIGN THE HULL STRUCTURE OR THE LAMINATION SCHEDULE AND THEREFORE IS NOT RESPONSIBLE FOR ANY POTENTIAL HULL DAMAGE FROM THE BUNKS DURING LAUNCH AND RETRIVAL. |

| REV   | DESCRIPTION | DATE   | BY               |
|---|-------------|--|------------------|
| <b>REVISIONS</b>  |             |  |                  |
|   |             | 47 S. PALM AVENUE<br>SUITE 202<br>SARASOTA, FL 34236<br>UNITED STATES OF AMERICA<br>PHONE: +1 (941) 955 5460<br>www.mpyd.net |                  |
| <small>This drawing is the copyright of MICHAEL PETERS YACHT DESIGN and must not be used, reproduced, or modified in any way without prior written permission. © All Rights Reserved.</small> |             |  |                  |
| MPYD #:   | <b>486</b>  | PROJECT:   | <b>CAYMAS 39</b> |
| TITLE: <b>2 BUNK TRAILER OR LIFT LAYOUT</b>   |             |  |                  |
| SUBTITLE:   |             |  |                  |
| DRAWING NO: <b>486-801-01</b>   |             |  |                  |
| DRAWN BY:   | AJS         | DATE:  | 5/21/20          |
| REVIEWED BY:  | BG          | DATE:  | 5/22/20          |
| ISSUED BY:  | BG          | DATE:  | 5/22/20          |
| SCALE:  | NOTED       | REV:   | -                |
|   |             | SH   | 1 OF 1           |